


BLOCK 87, PLAN 51M-770
PIN 58033-0384

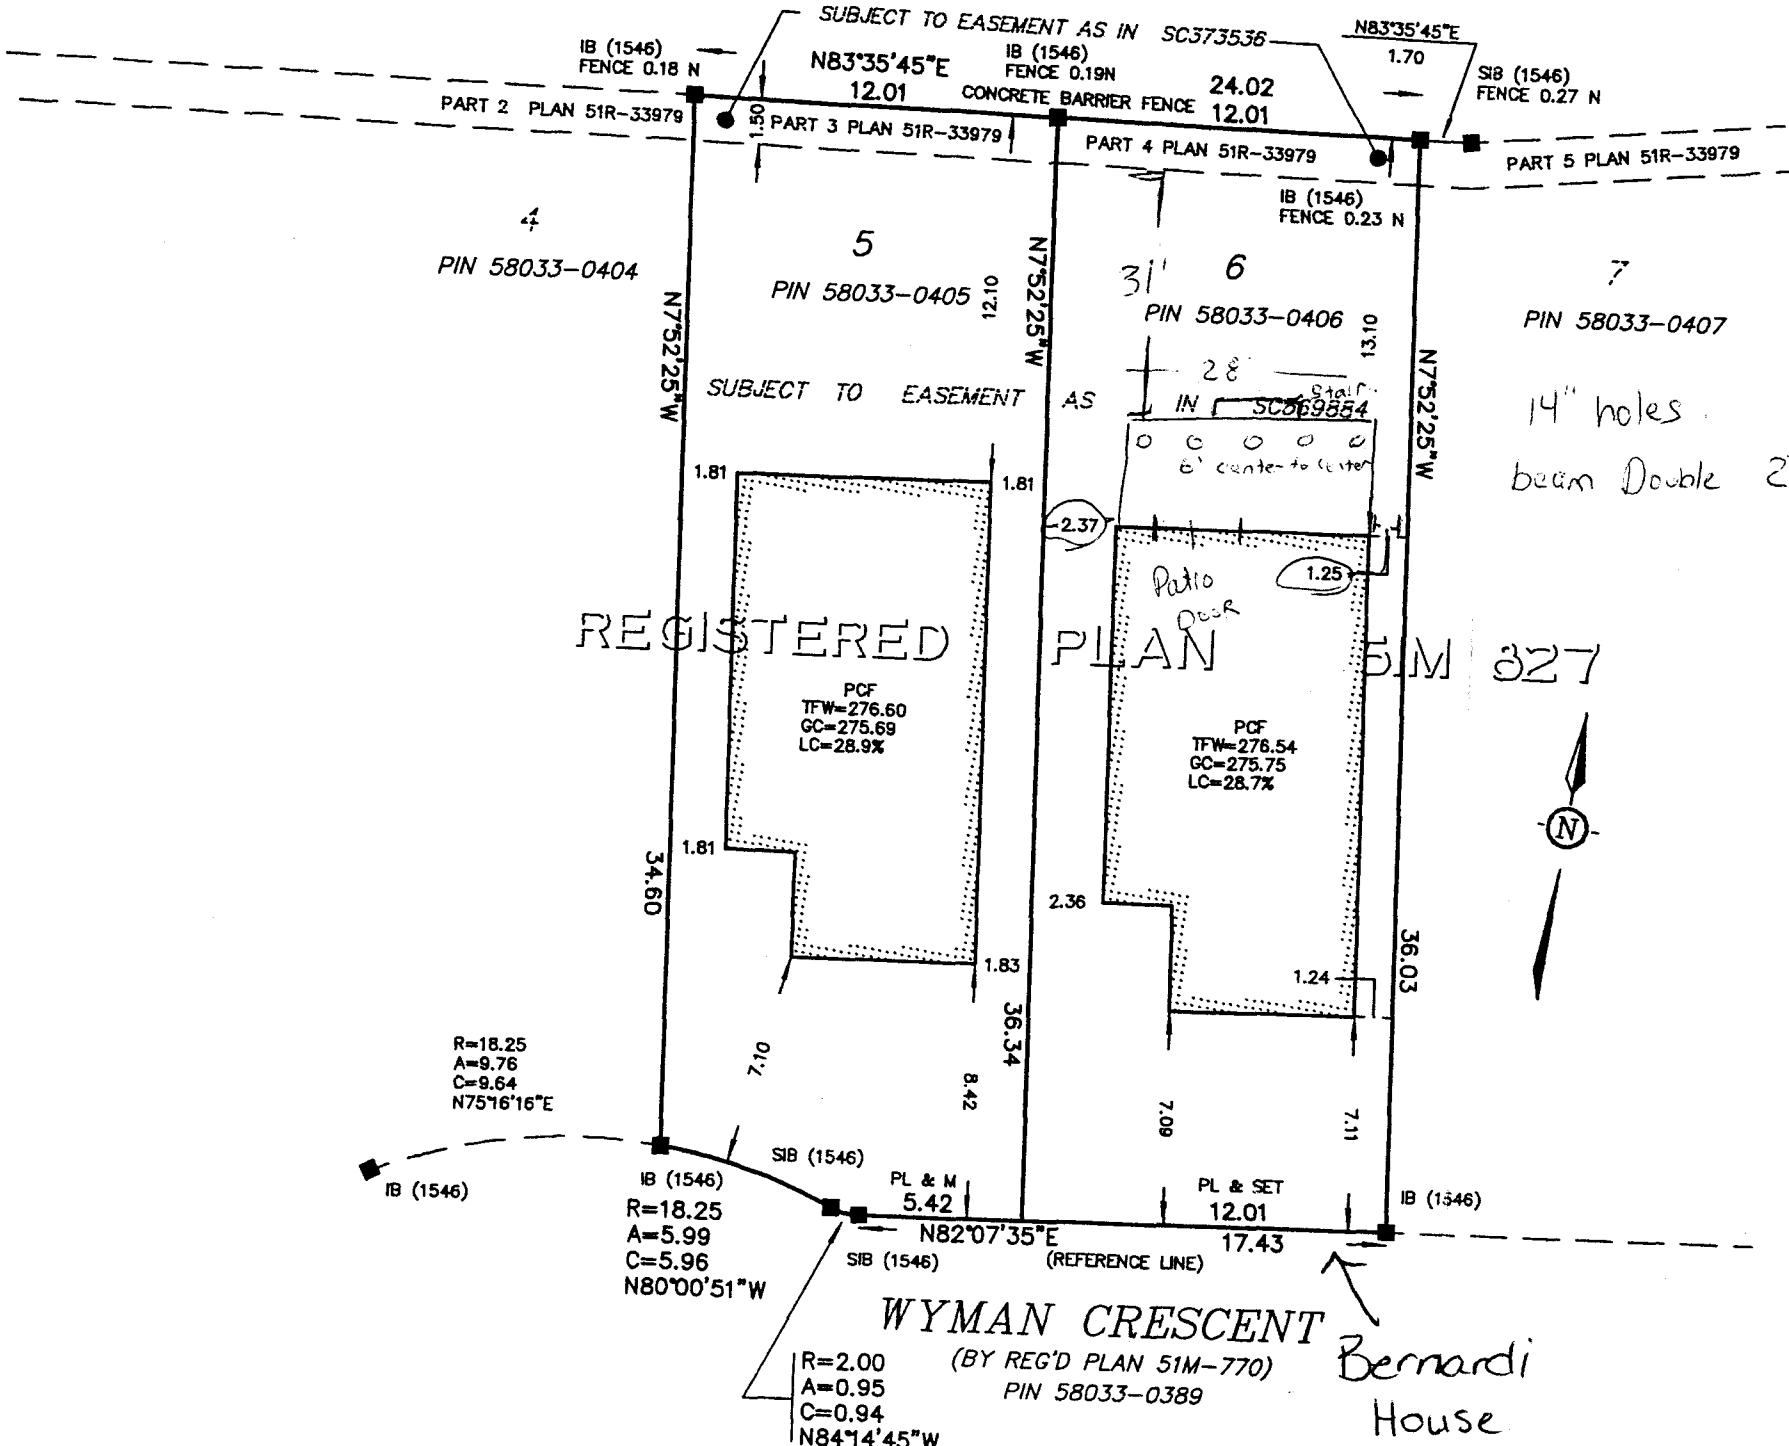

COUNTY OF SIMCOE
SCALE 1 : 250
SPERLING SURVEYING INC.
ONTARIO LAND SURVEYOR
COPYRIGHT 2008

SURVEYOR'S REAL PRO
REGISTERED EASEMENTS AND
LOTS 5 AND 6 SUBJECT TO EASEMENT

ENCROACHMENTS
NONE NOTED

LEGEND

■	MONUMENT FOUND.	(154)
□	MONUMENT SET.	(179)
SIB	STANDARD IRON BAR.	PCF
SSB	SHORT STANDARD IRON BAR.	TFW
IB	IRON BAR.	GC
N	NOT IDENTIFIABLE.	LC
PL	REGISTERED PLAN 51M-827	

METRIC
DISTANCES SHOWN ON THIS PLAN ARE
DIVIDING BY 0.3048.

THIS REPORT WAS PREPARED FOR THE
AND THE UNDERSIGNED ACCEPTS NO RE

BEARING NOTE:
BEARINGS SHOWN ON THIS PLAN ARE A
NORTHERLY LIMIT OF WYMAN CRESCENT
ACCORDANCE WITH REGISTERED PLAN 51

NOTES:
ALL BUILDING TIES SHOWN HEREON ARE
ARE PERPENDICULAR TO THE PARCEL LI
PROPERTY LIMITS ARE UNFENCED UNLES

SURVEYOR'S CERTIFICA

I CERTIFY THAT:
(1) THIS SURVEY AND PLAN ARE CORRE
ACT, THE SURVEYORS ACT AND THE
(2) THE SURVEY REPRESENTED BY THIS
18TH DAY OF OCTOBER, 2006
OCTOBER 20, 2006
DATE

ASSOCIATION OF ONTARIO
LAND SURVEYORS
PLAN SUBMISSION FORM
1626307

THIS PLAN IS NOT VALID
UNLESS IT IS

PERLING
ONTARIO LA
7 BEARS
BOX 63